

REFERENCES


PARTIAL BOUNDARY SURVEYS
TENKILLER LAKE OKLA.
SEC. 2 T-14-N R-22-E

COUNTY CHEROKEE


D.O. NO. 0001

Performed Under Contract No. DACA 56-88-D-0047

PARCEL # 12

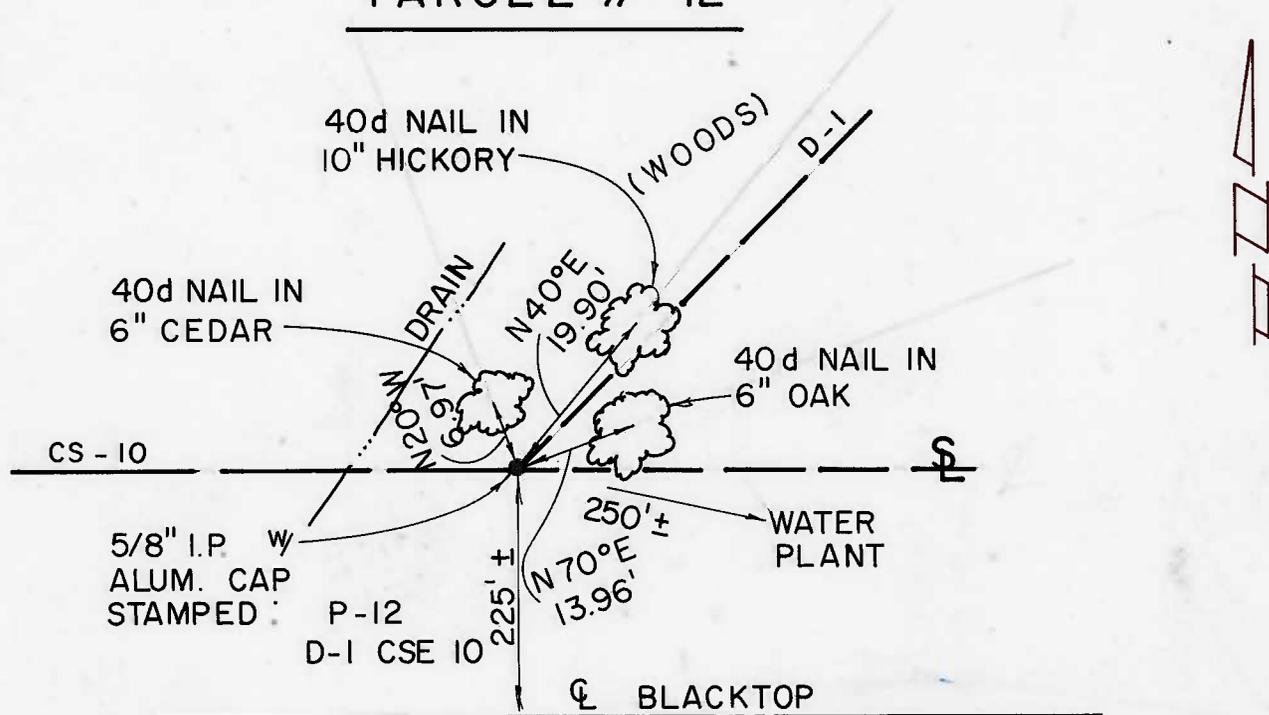

D-1, CSE 10

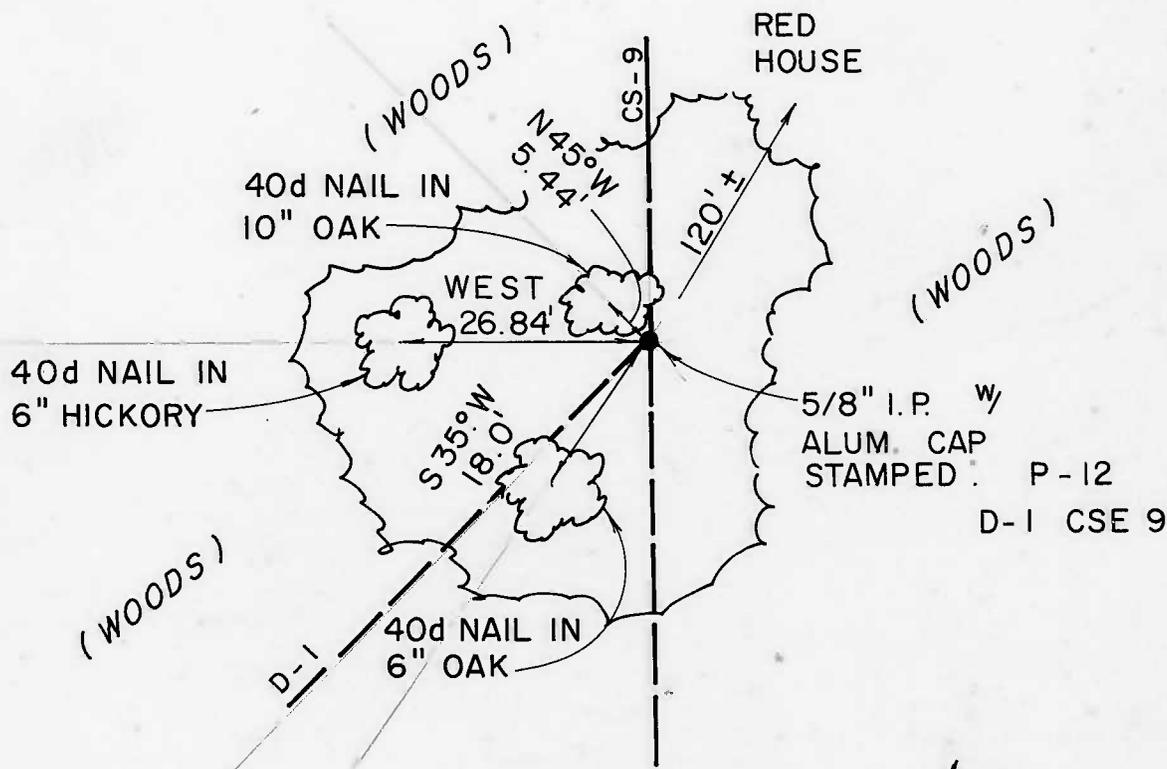

D-1, CSE 9

Field Book No. 4-185 Date 11/88

CERTIFICATE OF SURVEY

I Hereby Certify That The Above Plat is a True and Correct Representation of the Survey.


SCOTT & ASSOCIATES, INC.
LAND SURVEYORS

— LEGEND —

- △ MONUMENT
- ORIGINAL CORNER
- IRON PIN w/CAP

U. S. ARMY CORPS OF ENGINEERS
TULSA DISTRICT

Basil E. Scott Jr.
BASIL E. SCOTT JR. L.S. 545

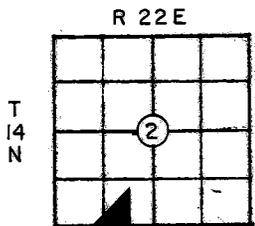


**PARTIAL BOUNDARY SURVEYS
TENKILLER LAKE OKLA.
SEC. 2 T-14 -N R-22-E**

PARCEL # 12

COUNTY CHEROKEE

D.O. NO. 0001

Performed Under Contract No. DACA 56-88-D-0047

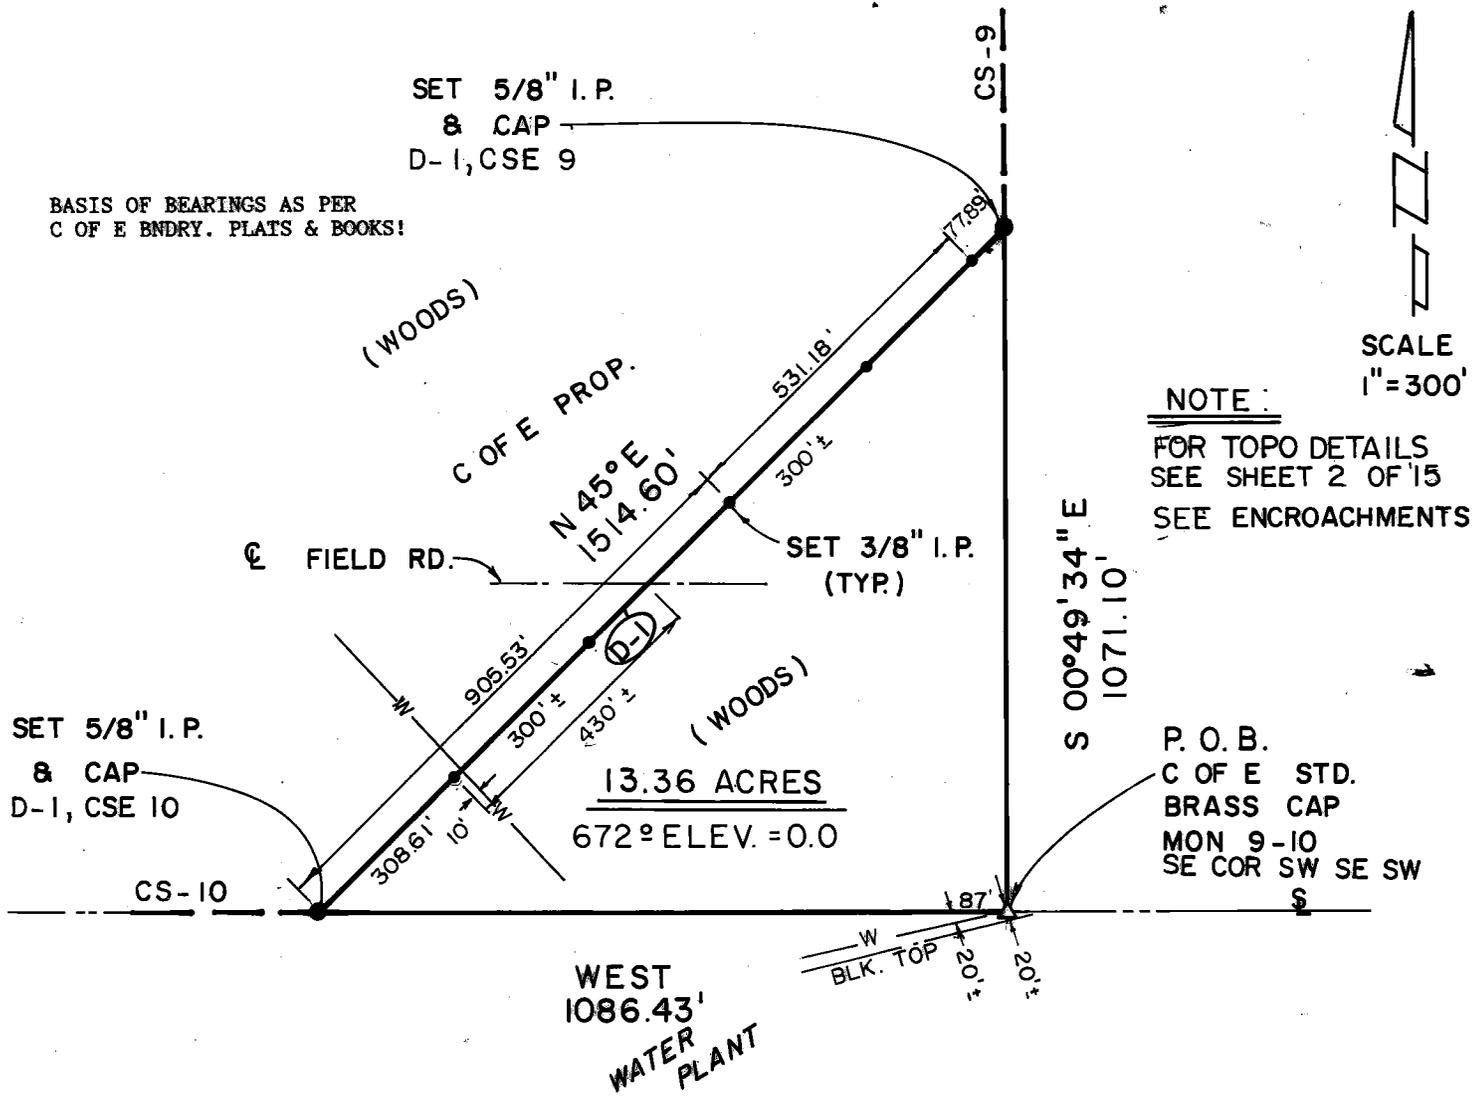

NOTE:
FOR TOPO DETAILS
SEE SHEET 2 OF 15
SEE ENCROACHMENTS

SCALE
1" = 300'

PARCEL #12 DESCRIPTION

Parcel #12 containing 13.36 Acres, "more or less", located in the S½ of the SW¼ of Section 2, Township 14 North, Range 22 East, Indian Meridian, Cherokee County, Oklahoma, described as: beginning at the southeast corner of the SW¼ SE¼ SW¼ being a std. C of E brass cap (Mon. 9-10); thence West, 1086.43 feet (cs-10) along Section line to a 5/8" iron pin with aluminum cap (D-1/cs-10); thence N45°E, 1514.60 feet (D-1) to the east line of the SW¼ SE¼ SW¼ being a 5/8" iron pin with aluminum cap (D-1/cs-9); thence S00°49'34"E, 1071.10 feet (cs-9) to the point of beginning.

Field Book No. 4-185 Date 11-88

CERTIFICATE OF SURVEY
I Herby Certify That The Above Plat
is a True and Correct Representation
of the Survey of
[Signature]
BASIL SCOTT JR. L.S. 545


SCOTT & ASSOCIATES, INC.
LAND SURVEYORS
U.S. ARMY CORPS OF ENGINEERS
TULSA DISTRICT

LEGEND
△ MONUMENT
□ ORIGINAL CORNER
● IRON PIN W/CAP

PARTIAL BOUNDARY SURVEYS TENKILLER LAKE

Performed Under Contract Number DACW 56-85-C-1028

SEC. 2 , T - 14 - N , R - 22 - E COUNTY CHEROKEE

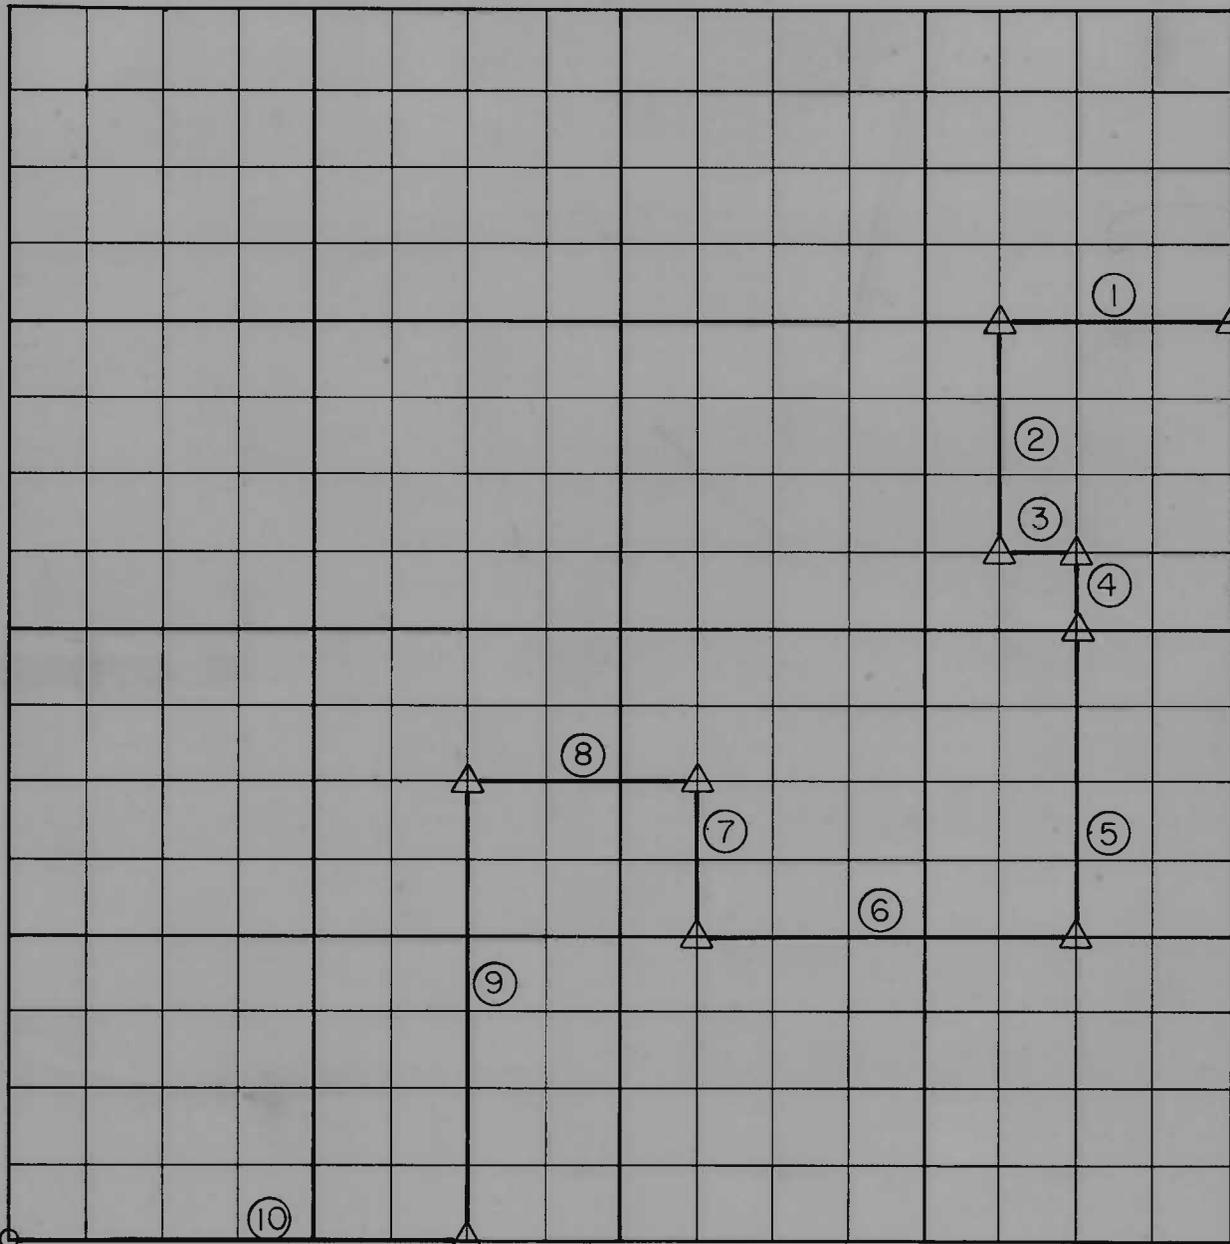

| Course No. | Distance | Bearing | Course No. | Distance | Bearing |
|------------|----------|---------|------------|----------|---------|
| 1 | 993.50 | | | | |
| 2 | 991.58 | | | | |
| 3 | 331.04 | | | | |
| 4 | 330.47 | | | | |
| 5 | 1324.42 | | | | |
| 6 | 1654.26 | | | | |
| 7 | 664.91 | | | | |
| 8 | 988.26 | | | | |
| 9 | 1989.31 | | | | |
| 10 | | | | | |
| | | | | | |
| | | | | | |
| | | | | | |

Field Book No. 4-173,4-175 Date 1952
4-184,4-185

PLAT REPRESENTS DATA AS SUPPLIED BY THE U.S. ARMY CORPS OF ENGINEERS. PREPARED OCTOBER 1986 BY CUNNINGHAM DAVIS - STOLDT, Inc., TULSA, OK.

Under the Supervision of

**U.S. ARMY ENGINEER DISTRICT, TULSA
CORPS OF ENGINEERS**

LEGEND

- △ MONUMENT
- ORIGINAL CORNER
- IRON PIN
- * COMPUTED DISTANCE