


PARTIAL BOUNDARY SURVEYS FT. GIBSON LAKE OKLA. SEC. 12 T-17 -N R-18 -E

PARCEL 93

COUNTY WAGONER

D.O. NO. 0002

Performed Under Contract No. DACA 56-88-D-0047

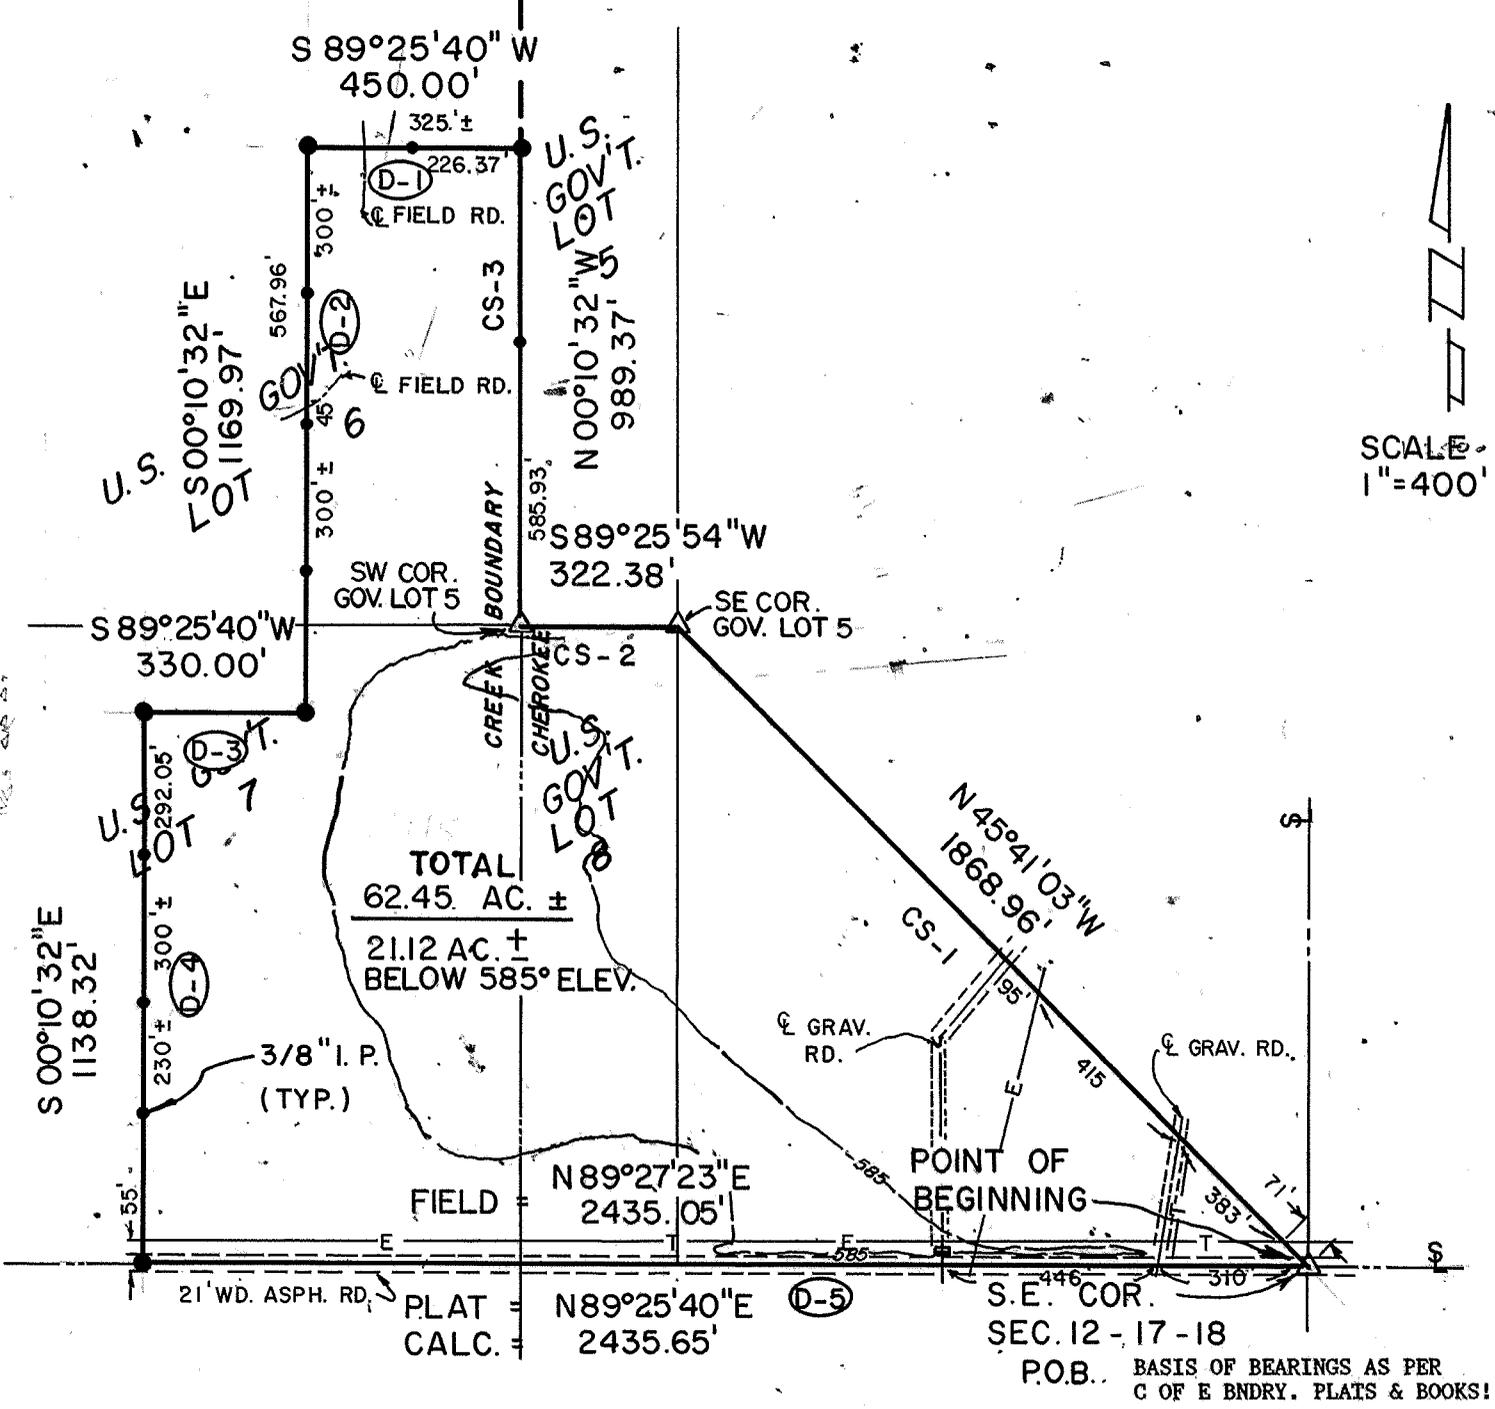

PARCEL #93 DESCRIPTION

Parcel #93 containing 62.45 Acres, more or less, located in U.S. Government Lots 6,7 and 8 and the SE $\frac{1}{4}$ SE $\frac{1}{4}$ of Section 12, Township 17 North, Range 18 East, Indian Meridian, Wagoner County, Oklahoma, described as: beginning at the southeast corner of Section 12, being a C of E boundary corner; thence N45°41'03"W, 1868.96 feet (CS-1) to the southeast corner of U.S. Government Lot 5, being a C of E boundary corner (mon 1/2); thence S89°25'54"W, 322.38 feet (CS-2) to the southwest corner of U.S. Government Lot 5, being a C of E boundary corner (mon 2/3); thence N00°10'32"W, 989.37 feet (CS-3) to a 5/8" iron pin with aluminum cap; thence S89°25'40"W, 450.00 feet (D-1) to a 5/8" iron pin with aluminum cap; thence S00°10'32"E, 1169.97 feet (D-2) to a 5/8" iron pin with aluminum cap; thence S89°25'40"W, 330.00 feet (D-3) to a 5/8" iron pin with aluminum cap; thence S00°10'32"E, 1138.32 feet (D-4) to a 5/8" iron pin with aluminum cap, being on the line and in asphalt road; thence N89°27'23"E, 2435.05 feet along section line and asphalt road to the point of beginning.

Field Book No. 5-2021 Date 12/88

CERTIFICATE OF SURVEY
I Herby Certify That The Above Plat is a True and Correct Representation of the Survey. L.S. 545

BASIL E. SCOTT
L.S. 545

SCOTT & ASSOCIATES, INC.
LAND SURVEYORS

U.S. ARMY CORPS OF ENGINEERS
TULSA DISTRICT

- LEGEND —
- △ C of E BRASS CAP
 - ORIGINAL CORNER
 - IRON PIN W/CAP