


PLAT OF SURVEY

LOCATION MAP

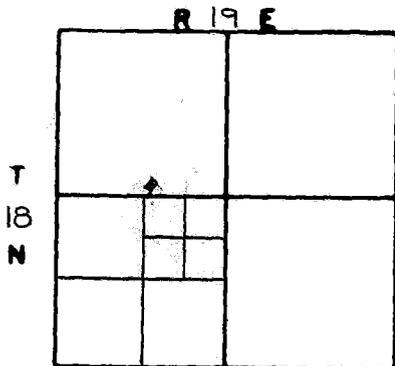

Section 29
County WAGONER

"Indian Owned Firm"

SCALE: 1" = 40'


SCOTT & ASSOCIATES, INC.
901-B Callahan Street
Phone: office
night

LAND SURVEYORS
Muskogee, Oklahoma 74403
1-918-682-7577
682-8113

21

NOTE: ▲ = C OF E BRASS CAP (SET)
△ = C OF E BRASS CAP (FND)

Owner: Roger Houseman
Ordered by: Corp of Engineers,
Tulsa District
Contract #: DO#5, DACA56-90-D-0001

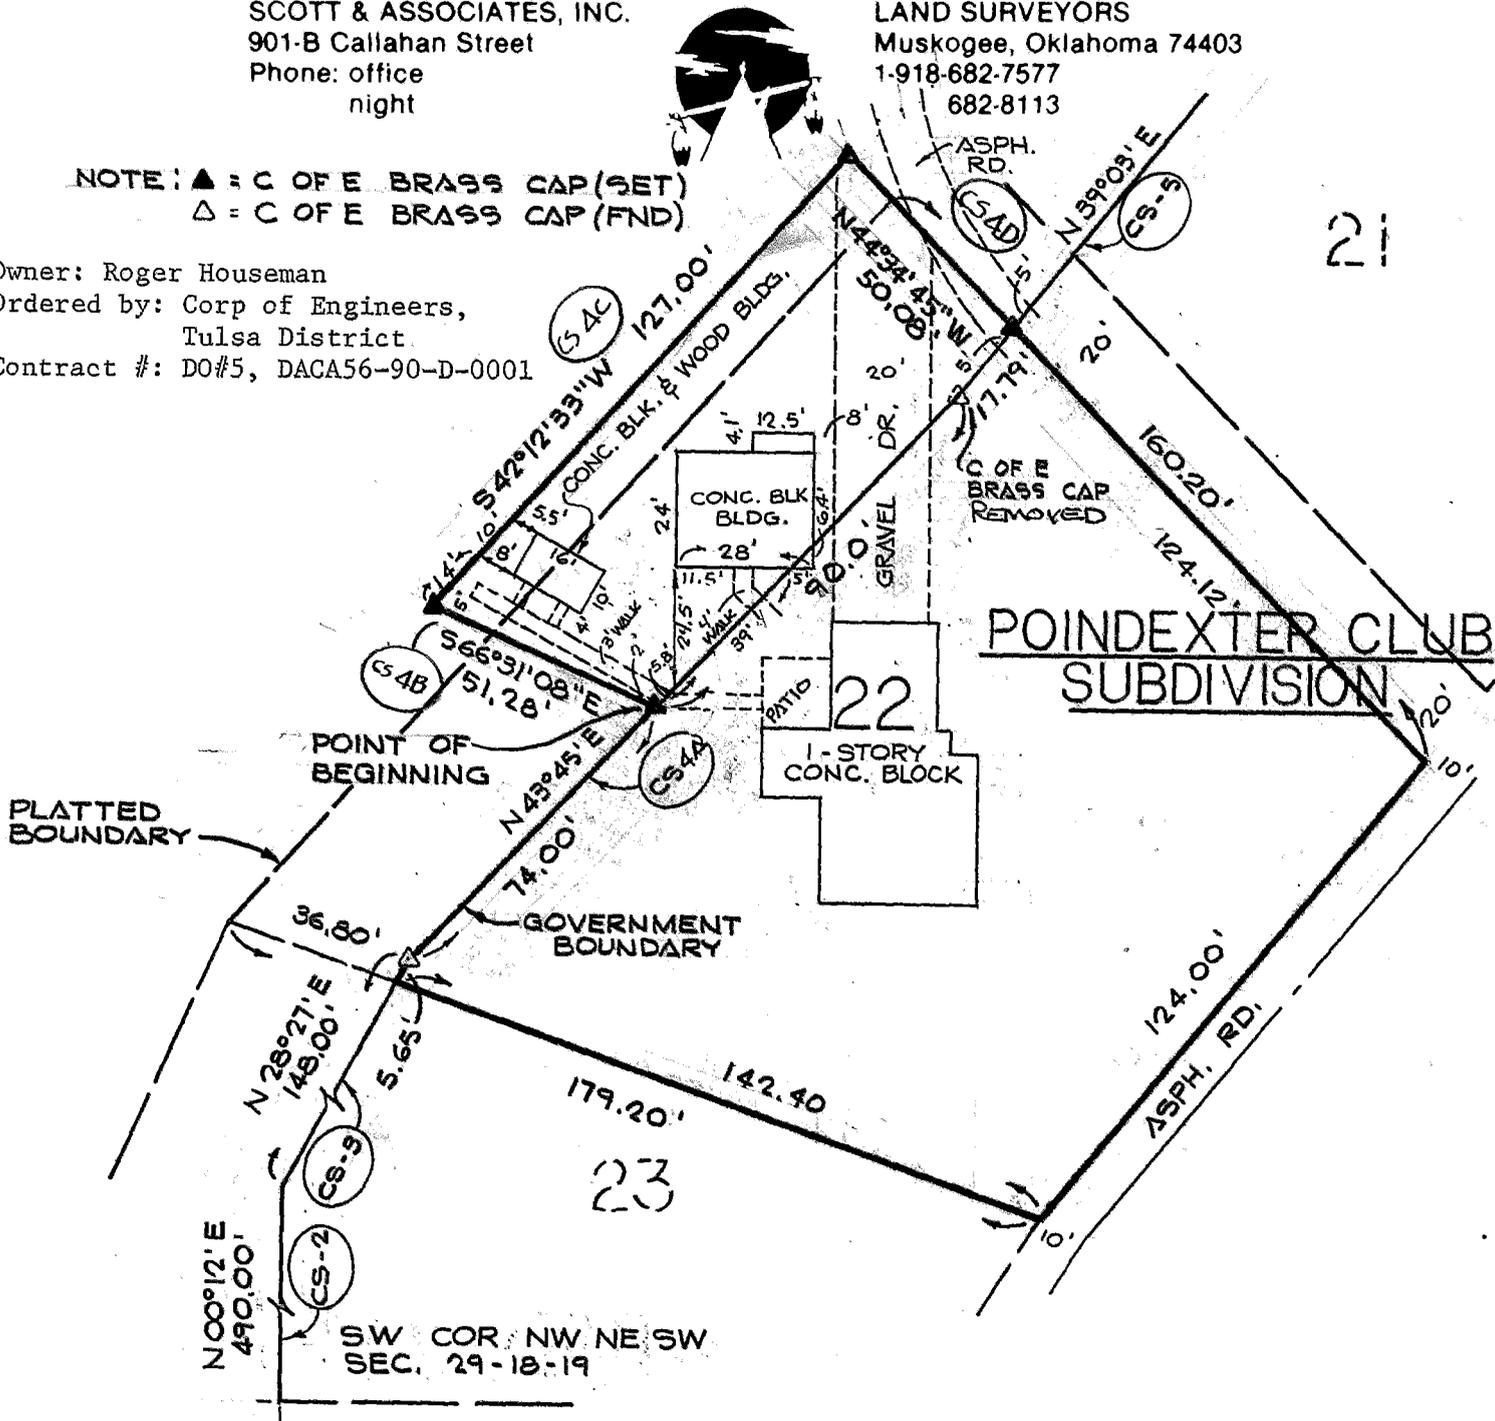

PROPERTY DESCRIPTION

A parcel of land in the SW $\frac{1}{4}$ SE $\frac{1}{4}$ NW $\frac{1}{4}$ of Section 29, T18N R19E, of the Indian Meridian, said parcel also being adjacent and abutting to Lot 22 of the Poindexter Club Site (Colony Site 1) of the Fort Gibson Lake project, and being part of Tract 623, and being more particularly described as: Commencing at the southwest corner of the NW $\frac{1}{4}$ NE $\frac{1}{4}$ SW $\frac{1}{4}$ of said Section 29; thence N00°12'E along the west line thereof, 490.00 feet; thence N28°27'E, 148.00 feet; thence N43°45'E, 74.00 feet, more or less, to the point of beginning; thence N43°45'E, 90.00 feet; thence N39°03'E, 17.79 feet; thence N44°34'45"W, 50.08 feet; thence S42°12'33"W, 127.00 feet; thence S66°31'08"E, 51.28 feet, more or less, to the point of beginning. Containing 0.13 acre, more or less, in Wagoner County, Oklahoma.

WITNESS my hand and seal this 15th day of May 19 91
survey by: BS, Jr. drawn by: LF typed by: LI ck'd by: *[Signature]*

