


PARTIAL BOUNDARY SURVEYS
 FT. GIBSON LAKE OKLA.
 SEC. 2 T-19-N R-18-E
 & 3

PARCEL 69

COUNTY MAYES

D.O. NO. 0002.

Performed Under Contract No. DACA 56-88-D-0047

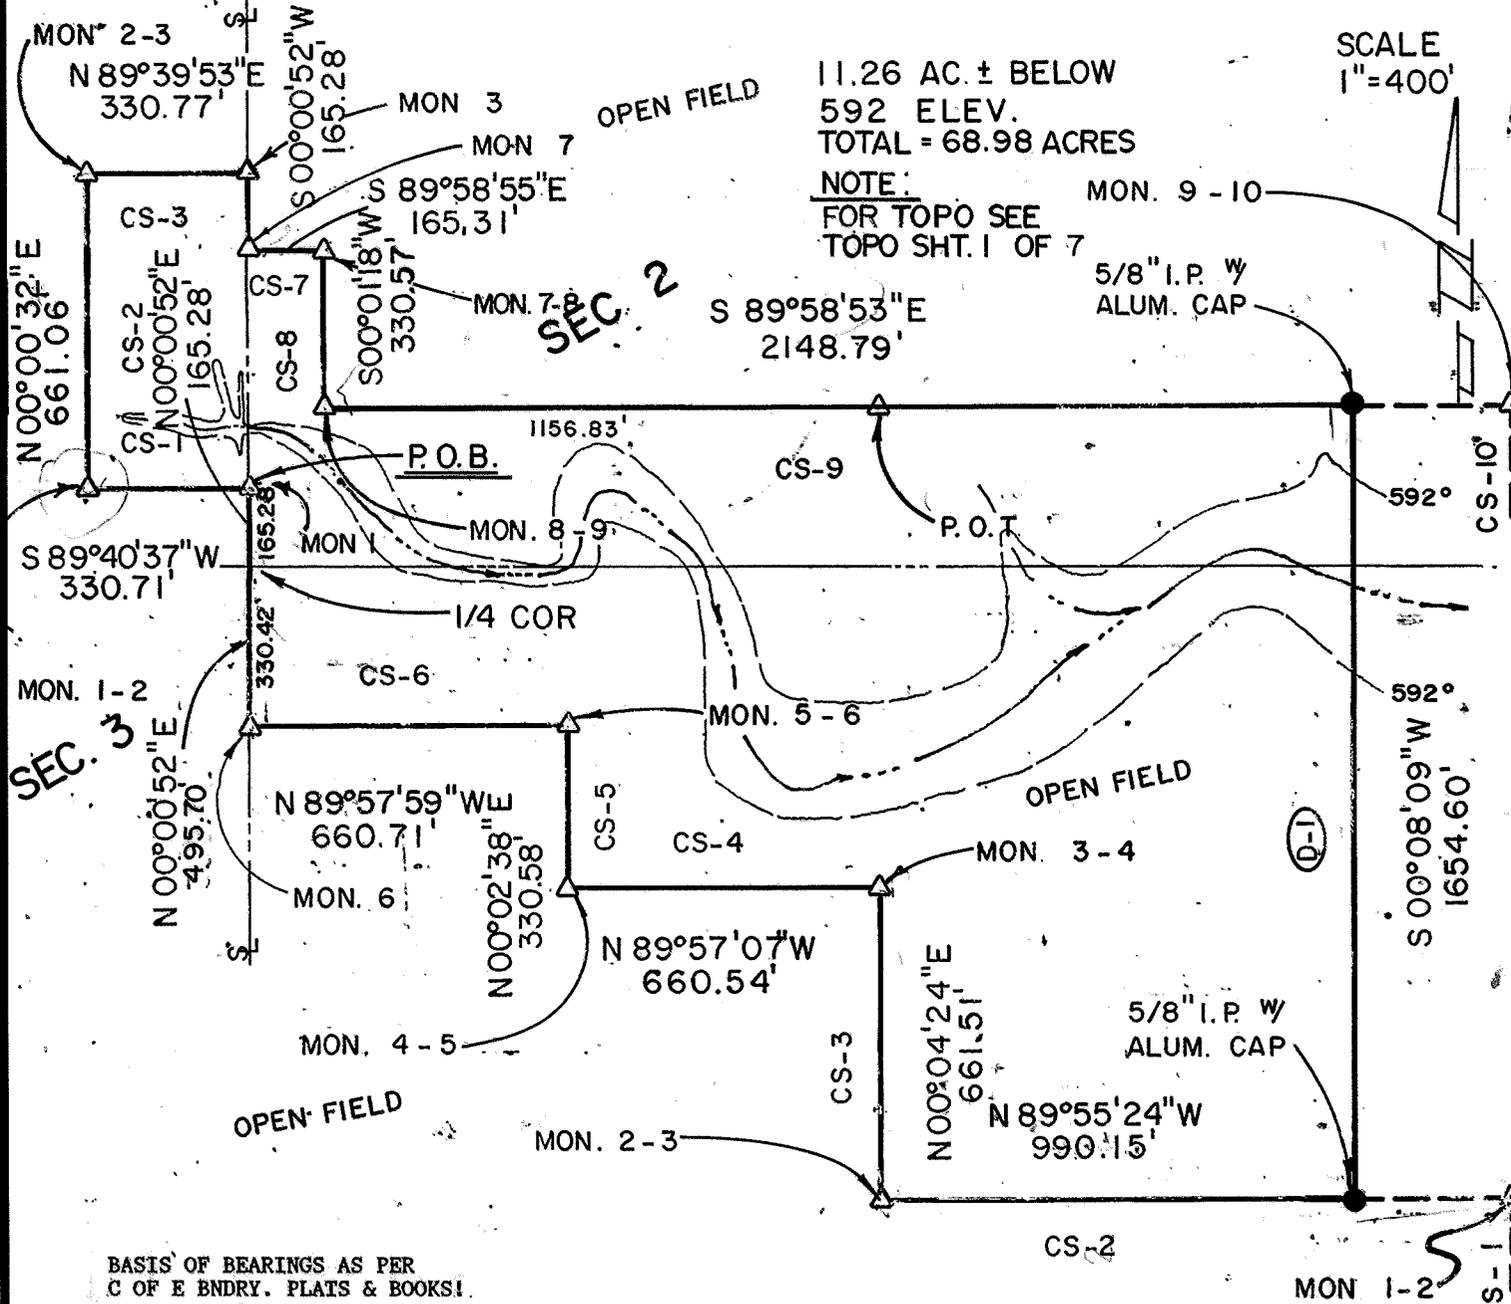

11.26 AC. ± BELOW
 592 ELEV.
 TOTAL = 68.98 ACRES

NOTE:
 FOR TOPO SEE
 TOPO SHT. 1 OF 7

SCALE
 1"=400'

BASIS OF BEARINGS AS PER
 C OF E BNDRY. PLATS & BOOKS!

PARCEL #69 DESCRIPTION

Parcel #69 containing 68.98 acres, more or less, located in the S $\frac{1}{2}$ of the NW $\frac{1}{4}$, and the N $\frac{1}{2}$ of the SW $\frac{1}{4}$ of Section 2 and the SE $\frac{1}{4}$ of the NE $\frac{1}{4}$ of Section 3, all in Township 19 North, Range 18 East, Indian Meridian, Mayes County, Oklahoma, described as: beginning at a point on the East line of Section 3, being a C of E boundary corner, -165.28 feet N00°00'52"E of the E $\frac{1}{2}$ corner of Section 3; thence S89°40'37"W, 330.71 feet (CS-1) of Section 3 to a C of E boundary corner (mon 1/2); thence N00°00'32"E, 661.06 feet (CS-2) of Section 3 to a C of E boundary corner (mon 2/3); thence N89°39'53"E, 330.77 feet (CS-3) of Section 3 to a C of E boundary corner (mon 3) on the section line and gravel road; thence S00°00'52"W, 165.28 feet along gravel road and section line to a C of E boundary corner (mon 7); thence S89°58'55"E, 165.31 feet (CS-7) of Section 2 to a C of E boundary corner (mon 7/8); thence S00°01'18"W, 330.57 feet (CS-8) of Section 2 to a C of E boundary corner (mon 8/9); thence S89°58'53"E, 2148.79 feet (CS-9) of Section 2 to a 5/8" iron pin with aluminum cap (CS-9); thence S00°08'09"W, 1654.60 feet (D-1) of Section 2 to a 5/8" iron pin with aluminum cap (CS-9); thence N89°55'24"W, 990.15 feet (CS-2) of Section 2 to a C of E boundary corner (mon 2/3); thence N00°04'24"E, 661.51 feet (CS-3) of Section 2 to a C of E boundary corner (mon 3/4); thence N89°57'07"W, 660.54 feet (CS-4) of Section 2 to a C of E boundary corner (mon 4/5); thence N00°02'38"E, 330.58 feet (CS-5) of Section 2 to a C of E boundary corner (mon 5/6); thence N89°57'59"W, 660.71 feet (CS-6) of Section 2 to a C of E boundary corner (mon 6) on the section line and gravel road; thence N00°00'52"E, 495.70 feet along section line and gravel road to the point of beginning.

Field Book No. 5-1833 Date 12/88

CERTIFICATE OF SURVEY

I Herby Certify That The Above Plat is a True and Correct Representation of the Survey.

BASIL E. SCOTT JR.
 L.S. 545

SCOTT & ASSOCIATES, INC.
 LAND SURVEYORS

U.S. ARMY CORPS OF ENGINEERS
 TULSA DISTRICT

— LEGEND —

- △ C of E BRASS CAP
- ORIGINAL CORNER
- IRON PIN W/CAP

Oklahoma