


PARTIAL BOUNDARY SURVEYS

OOLOGAH RESERVOIR
VERDIGRIS RIVER, OKLAHOMA

Performed Under Contract Number DACW 56-70-C-0065

SEC 21 T-23 - N R-16 - E COUNTY ROGERS

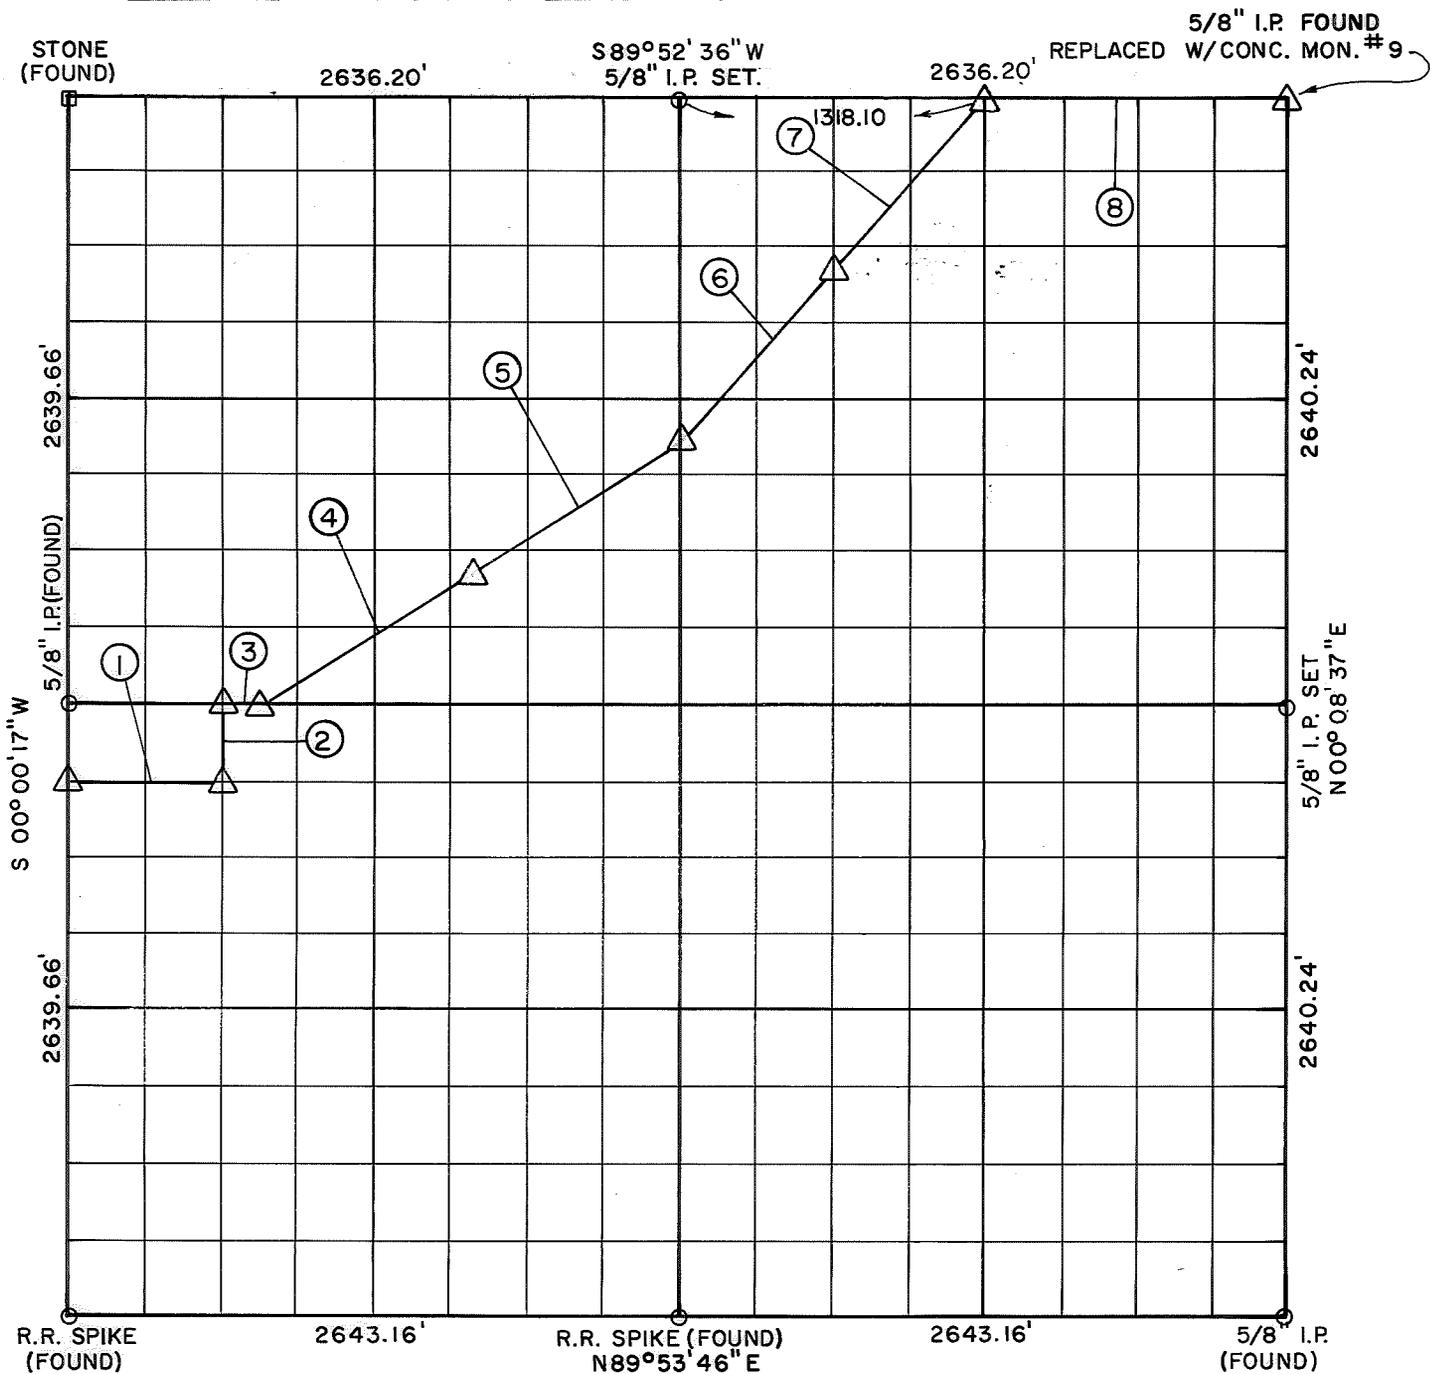

Course No.	Distance	Bearing	Course No.	Distance	Bearing
1	659.92'	N 89° 53' 12" E			
2	164.96'	N 00° 01' 03" E			
3	164.98'	N 89° 53' 11" E			
4	1075.75'	N 57° 25' 21" E			
5	1075.75'	N 57° 25' 21" E			
6	993.34'	N 41° 30' 42" E			
7	993.34'	N 41° 30' 42" E			
8	1318.10'	N 89° 52' 36" E			

CERTIFICATE OF SURVEY Field Book No. 0-217 Date: May, 1970

I HEREBY CERTIFY THAT THE ABOVE PLAT IS A TRUE AND CORRECT REPRESENTATION OF THE SURVEY MADE IN SECTION 21, T23 N, R 16 E, ROGERS COUNTY, OKLAHOMA.

E. H. Schmidt
REGISTERED PROFESSIONAL ENGINEER

E. H. SCHMIDT & ASSOC., INC.

Under the Supervision of
U.S. ARMY ENGINEER DISTRICT, TULSA
CORPS OF ENGINEERS
SHEET 1 of 1

- LEGEND
- △ MONUMENT
 - ORIGINAL CORNER
 - IRON PIN
 - * COMPUTED DISTANCE