


PARTIAL BOUNDARY SURVEYS  
 LOCK AND DAM NO. 16, WEBBERS FALLS,  
 ARKANSAS RIVER, OKLAHOMA

Performed Under Contract Number DACW 56-67-C-0035

SEC. 23, T. 13 N., R. 20 E. COUNTY: MUSKOGEE

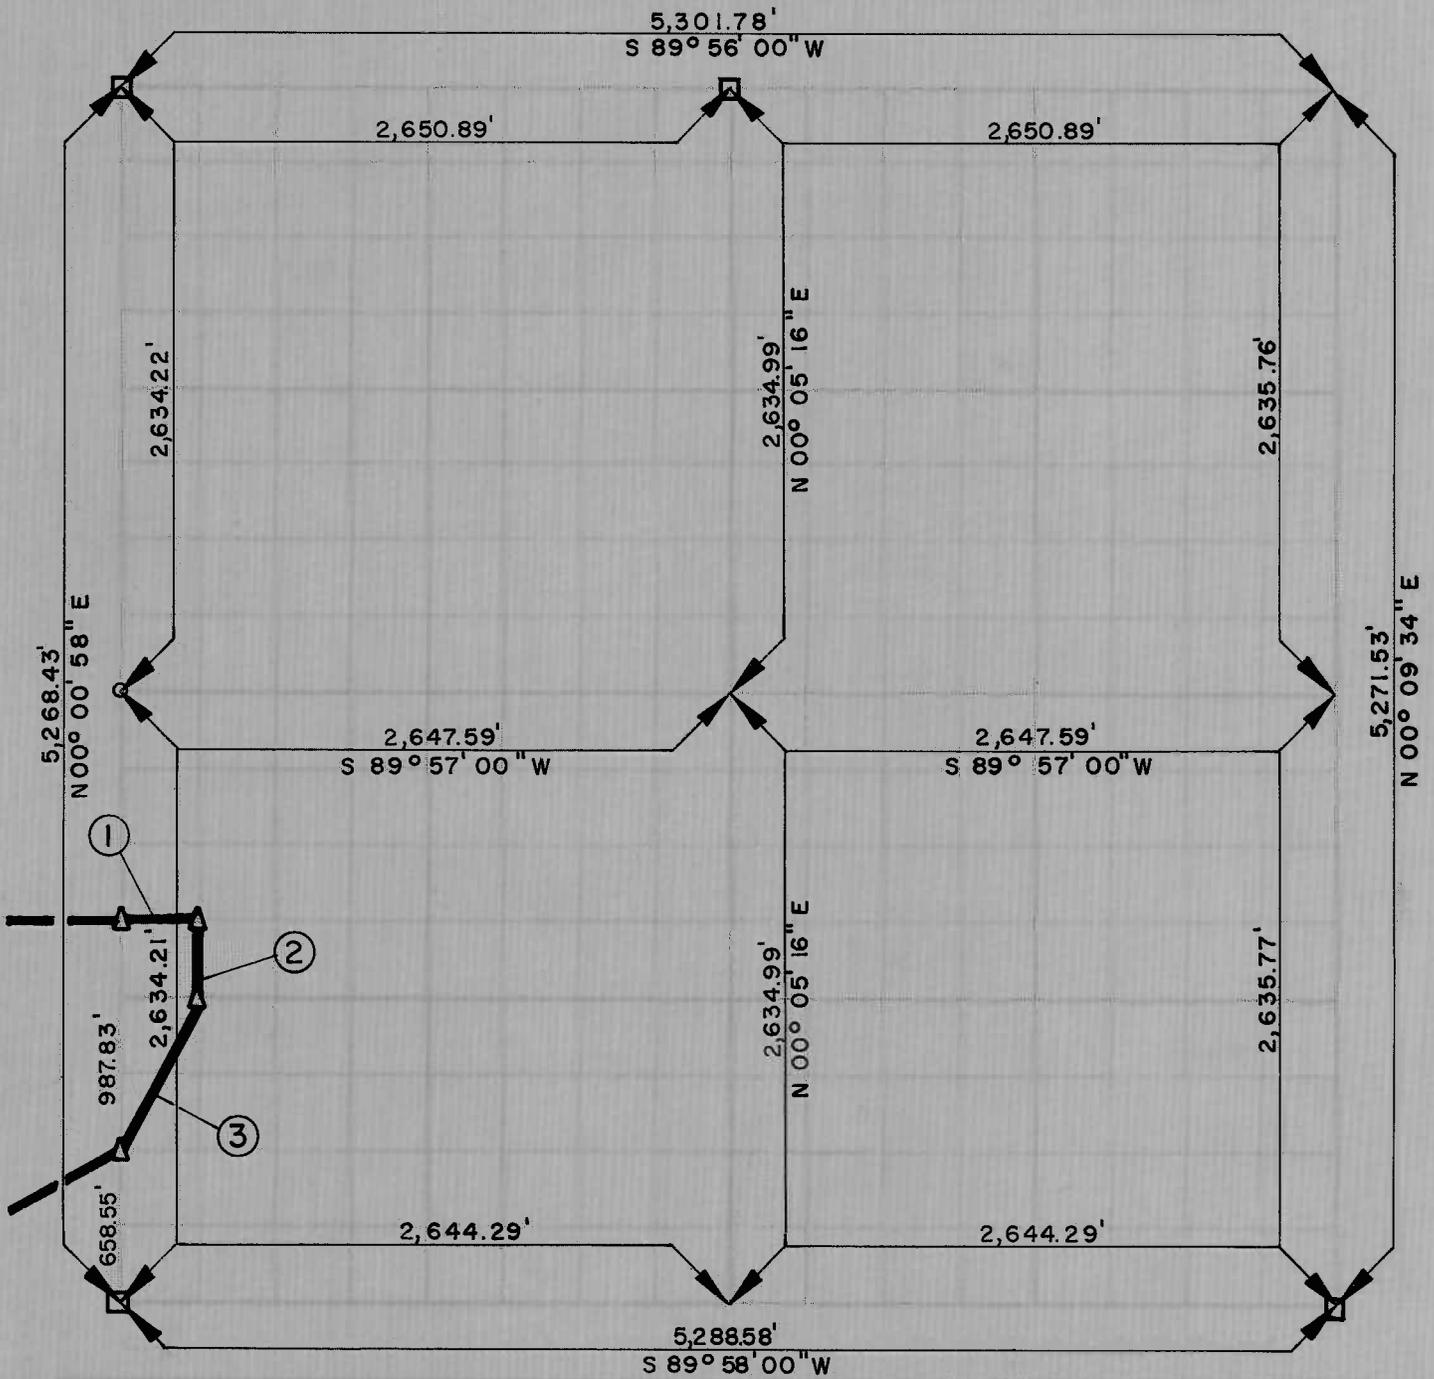

Course No.	Distance	Bearing	Course No.	Distance	Bearing
1	330.79	N 89° 57' 22" E	NOTE: This Section was closed by using the surveyed west side, GLO bearing and distance on south side, GLO distance on north side, and computing the east side.		
2	329.29	S 00° 01' 00" W			
3	737.25	S 26° 40' 26" W			

Field Book No. A-2541, A-2556 Date JANUARY, 1967

BREICH ENGINEERING CO. INC.

Under the Supervision of

U.S. ARMY ENGINEER DISTRICT, TULSA  
 CORPS OF ENGINEERS

*John G. Whipple*